


SANTA MARINA
PHASE B

Spilt Level Houses H11 & H12
2 Bedroom

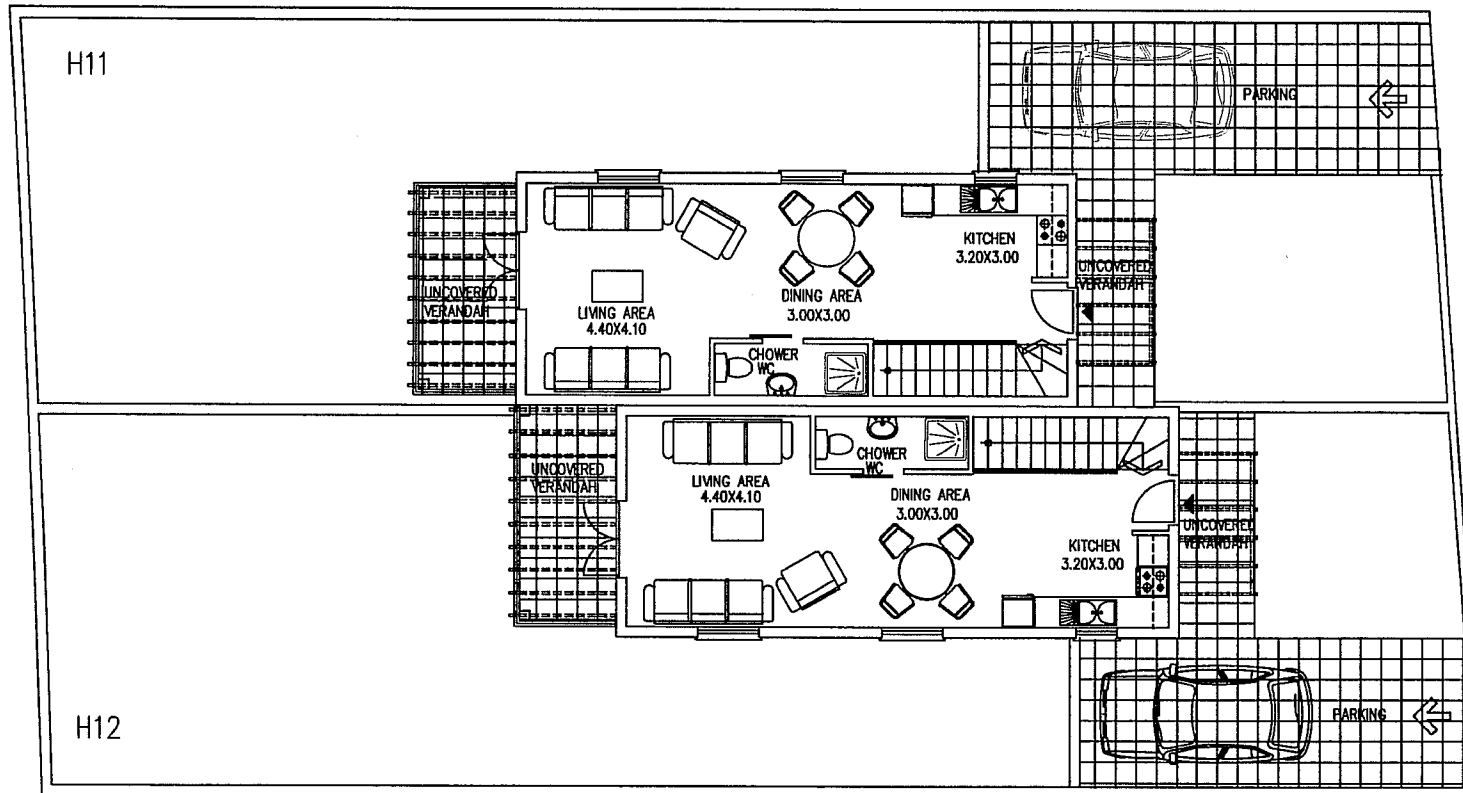

105.00 SQ.M. LOWER FLOOR & UPPER FLOOR
9.00 SQ.M. COVERED VERANDAH
35.00 SQ.M. UNCOVERED VERANDAH-PATIO
12.50 SQ.M. OPEN PERGOLA

161.50 SQ.M. TOTAL AREA

PLAN OF TYPE H11

102.00 SQ.M. LOWER FLOOR & UPPER FLOOR
12.00 SQ.M. COVERED VERANDAH
30.80 SQ.M. UNCOVERED VERANDAH-PATIO
12.50 SQ.M. OPEN PERGOLA

157.30 SQ.M. TOTAL AREA

PLAN OF TYPE H12

Nearchos Clerides
ARCHITECT RIBA
a. arouzou 9 ,1076 Lefkosia
tel. 22374307
fax. 22460673
e-mail nclerides@cytanet.com.cy

property of
(KESE) COMPANY


project
**SANTA MARINA PHASE B
PSEMATISMENOS VILLAGE**

title
HOUSES H11 H12

date	scale
	DWG No

SANTA MARINA
PHASE B

Spilt Level Houses H11 & H12
2 Bedroom

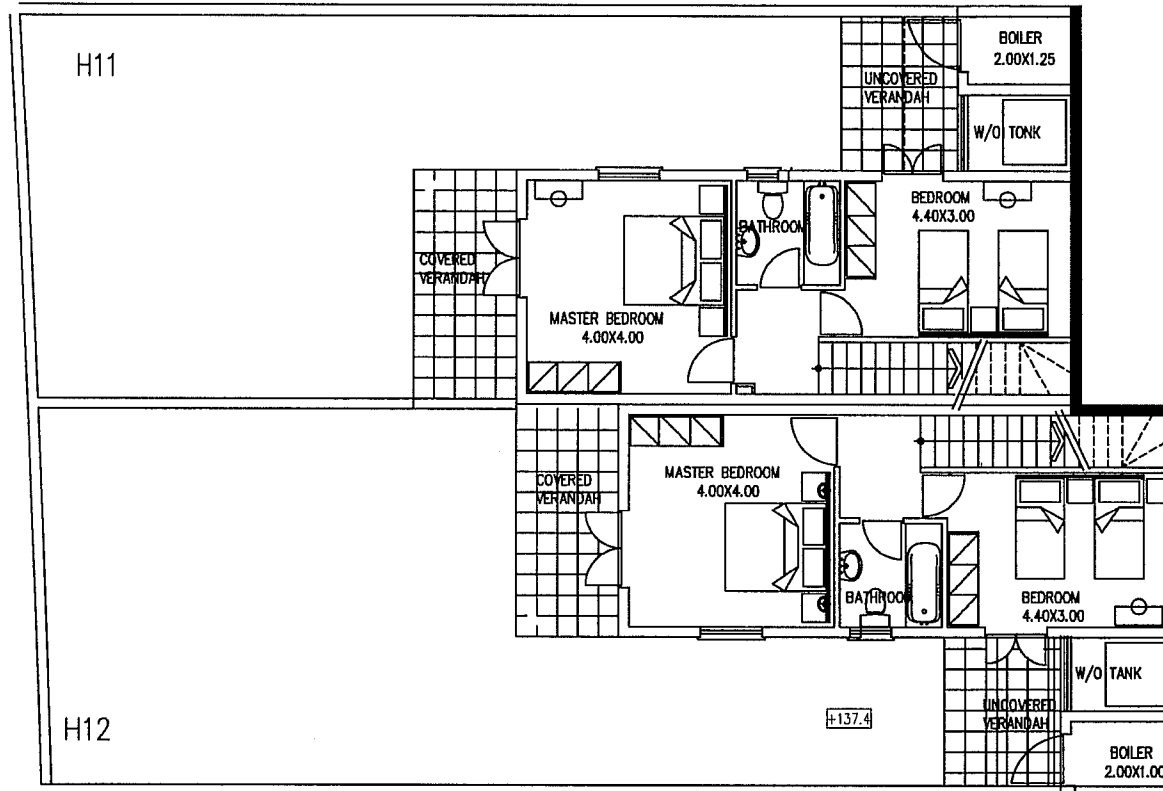

105.00 SQ.M. LOWER FLOOR & UPPER FLOOR
9.00 SQ.M. COVERED VERANDAH
35.00 SQ.M. UNCOVERED VERANDAH-PATIO
12.50 SQ.M. OPEN PERGOLA

161.50 SQ.M. TOTAL AREA

PLAN OF TYPE H11

102.00 SQ.M. LOWER FLOOR & UPPER FLOOR
12.00 SQ.M. COVERED VERANDAH
30.80 SQ.M. UNCOVERED VERANDAH-PATIO
12.50 SQ.M. OPEN PERGOLA

157.30 SQ.M. TOTAL AREA

PLAN OF TYPE H12

Nearchos Clerides
ARCHITECT RIBA
a. arouzou 9 ,1076 Lefkosia
tel. 22374307
fax. 22460673
e-mail nclerides@cytel.com.cy

property of
(KESE) COMPANY

project
**SANTA MARINA PHASE B
PSEMATISMENOS VILLAGE**

title
HOUSES H11 H12


date	scale
	DWG No

SANTA MARINA
PHASE C

Spilt Level Houses H11 & H12
 2 Bedroom



SIDE ELEVATION *H11 H12*

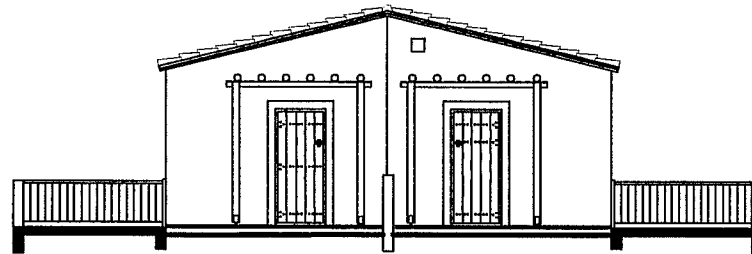

FRONT ELEVATION *H12*

H11

Nearchos Clerides
 ARCHITECT RIBA
 a. orsozzou 9 ,1076 Lefkosia
 tel. 22374307
 fax. 22460673
 e-mail nclerides@cytoneL.com.cy

property of
 (KESE) COMPANY


project
 SANTA MARINA PHASE C
 PSEMATISMENOS VILLAGE

title
 HOUSES *H11 H12*

date	scale
July 2003	1:100
	DWG No

SANTA MARINA
PHASE C

Spilt Level Houses H11 & H12
2 Bedroom

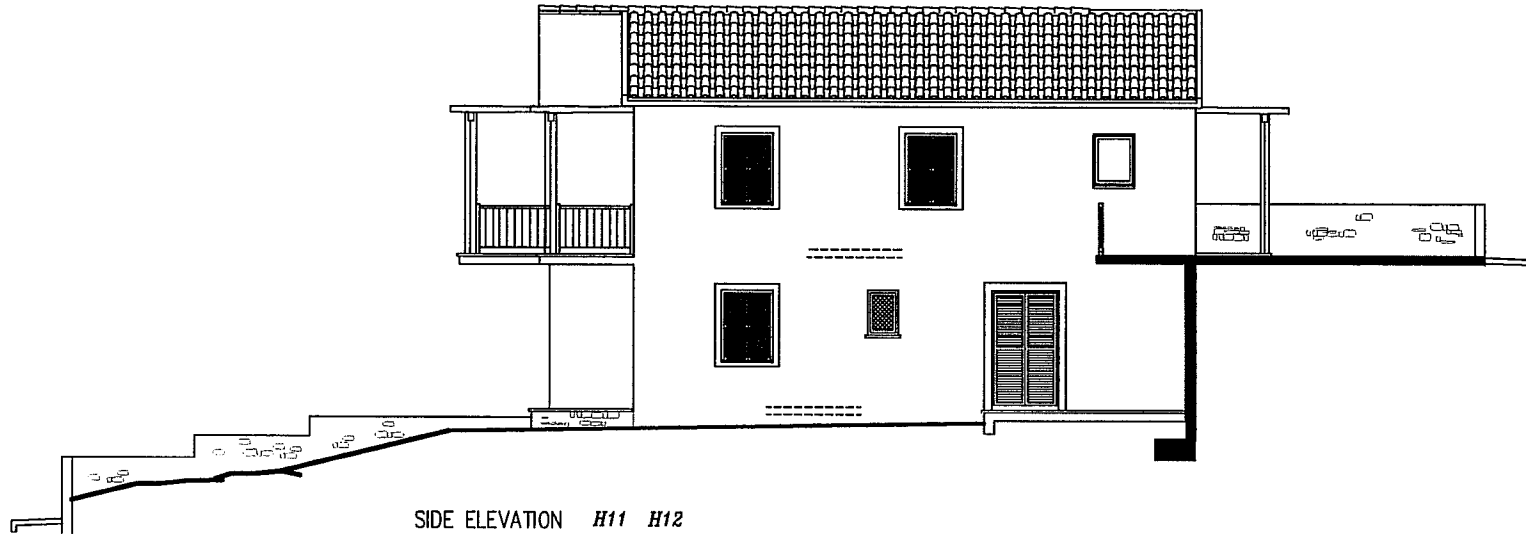

SIDE ELEVATION H11 H12



BACK ELEVATION H11

H12

Nearchos Clerides
ARCHITECT RIBA
c. arrouzou 9 ,1076 Lefkosia
tel. 22374307
fax. 22460673
e-mail nclerides@cytanet.com.cy

property of
(KESE) COMPANY

project
SANTA MARINA PHASE C
PSEMATISMENOS VILLAGE

title
HOUSES H11 H12

date	scale
July 2003	1:100
	DWG No