
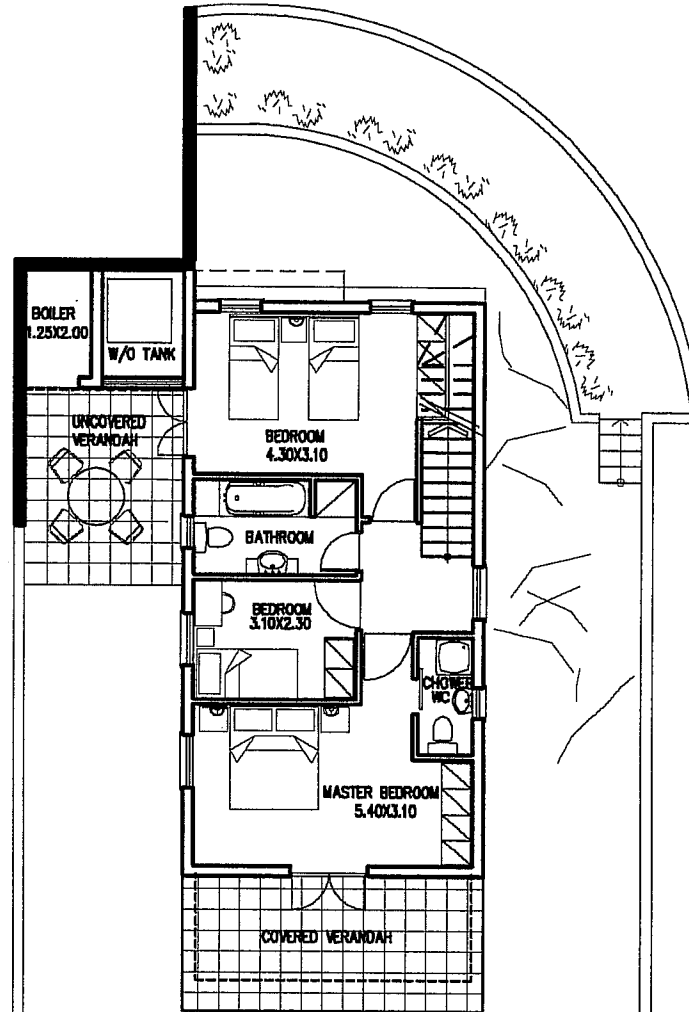


# SANTA MARINA PHASE B

Split Level Villa H13  
3 Bedroom

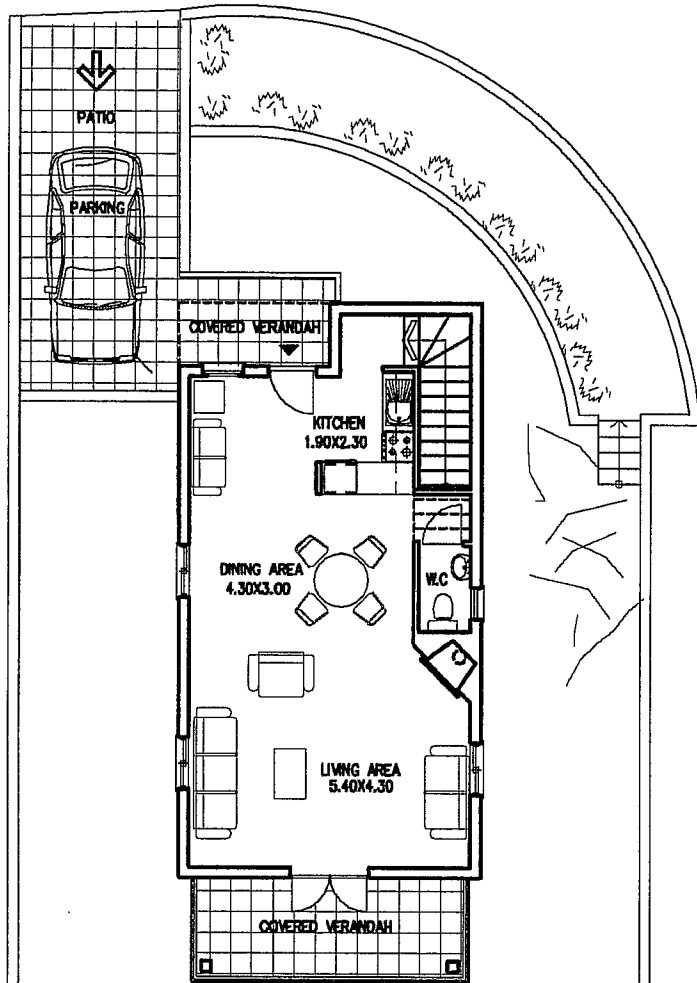

132.00 SQ.M. LOWER FLOOR & UPPER FLOOR  
24.50 SQ.M. COVERED VERANDAH  
40.00 SQ.M. UNCOVERED VERANDAH-PATIO  
OPEN PARKING  
196.50 SQ.M. TOTAL AREA

PLAN OF TYPE H13

**Neurokos Clotides**  
ARCHITECT RIBA  
c. armenian 9, 3078 Lefkara  
tel. 22374387  
fax. 22800873  
e-mail neclotides@net.com.cy

property of  
**(KESE) COMPANY**

project  
**SANTA MARINA PHASE B  
PROMENADES VILLAGE**

title  
**HOUSE H13**

date	scale
	DWG No

**SANTA MARINA**  
PHASE B

Split Level Villa H13

3 Bedroom

**Neorchos Clerides**  
ARCHITECT RIBA  
a. prouzou 9, 1076 Lefkosia  
tel. 22374307  
fax 22460673  
e-mail: nclerides@ymail.com.cy

property of

**(KSE) COMPANY**

project

**SANTA MARINA PHASE B**

**PSYMAITMENOS VILLAGE**

title


**HOUSE H13**

date


scale

DWG No.

FRONT ELEVATION H13

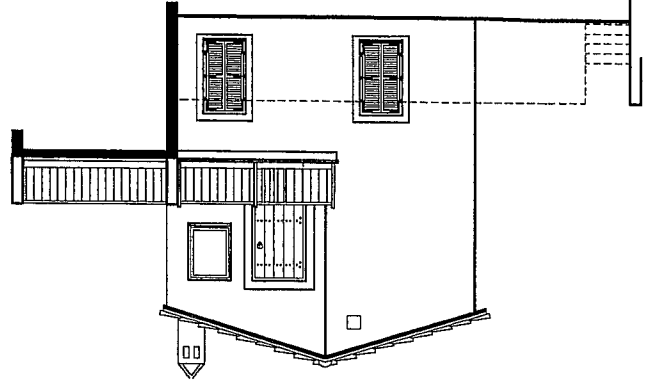

SIDE ELEVATION H13

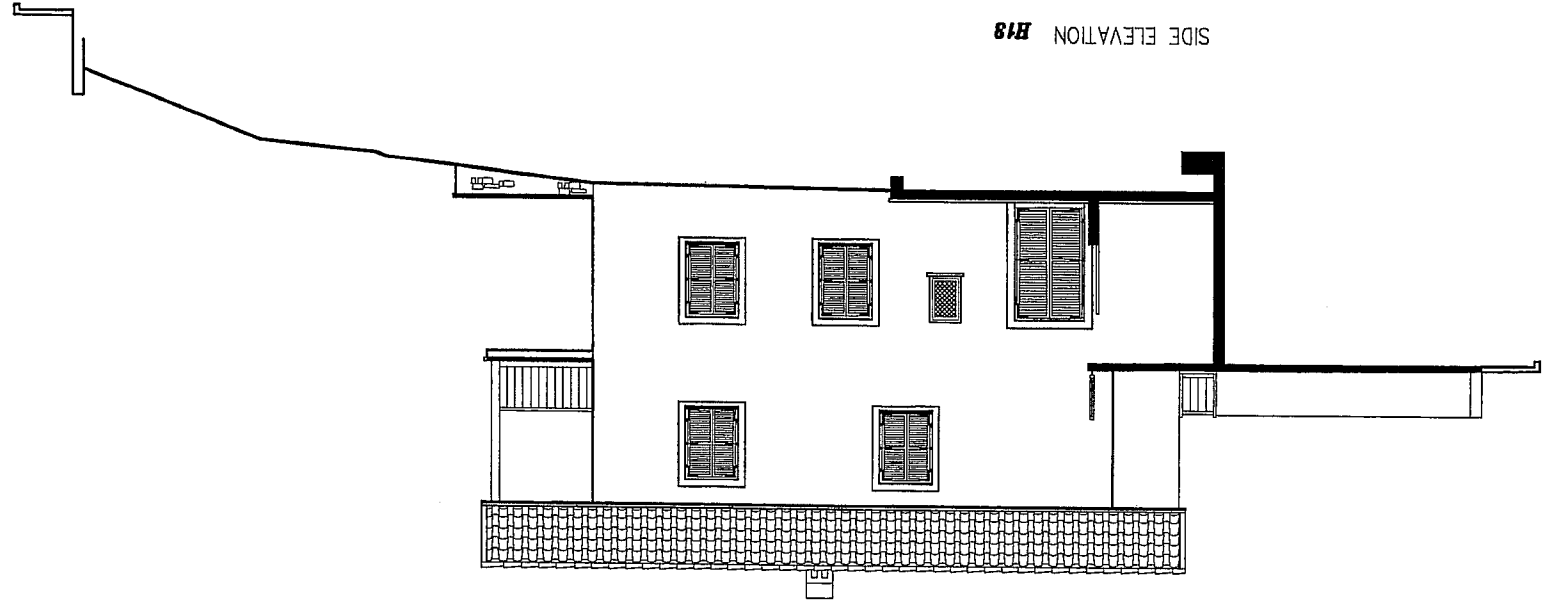

**SANTA MARINA**  
PHASE B

Split Level Villa H13  
3 Bedroom

**Nearchos Clerides**  
ARCHITECT RIBA  
a. oronou 9, 1076 Lefkosa  
tel. 22374307  
fax. 22468673  
e-mail: nclerides@cytanet.com.cy

property of  
**(KESF) COMPANY**


project  
**SANTA MARINA PHASE B**  
**PSEMATSMENOS VILLAGE**

title  
**HOUSE H13**

date  
scale

DWG No.

SIDE ELEVATION  
**H13**

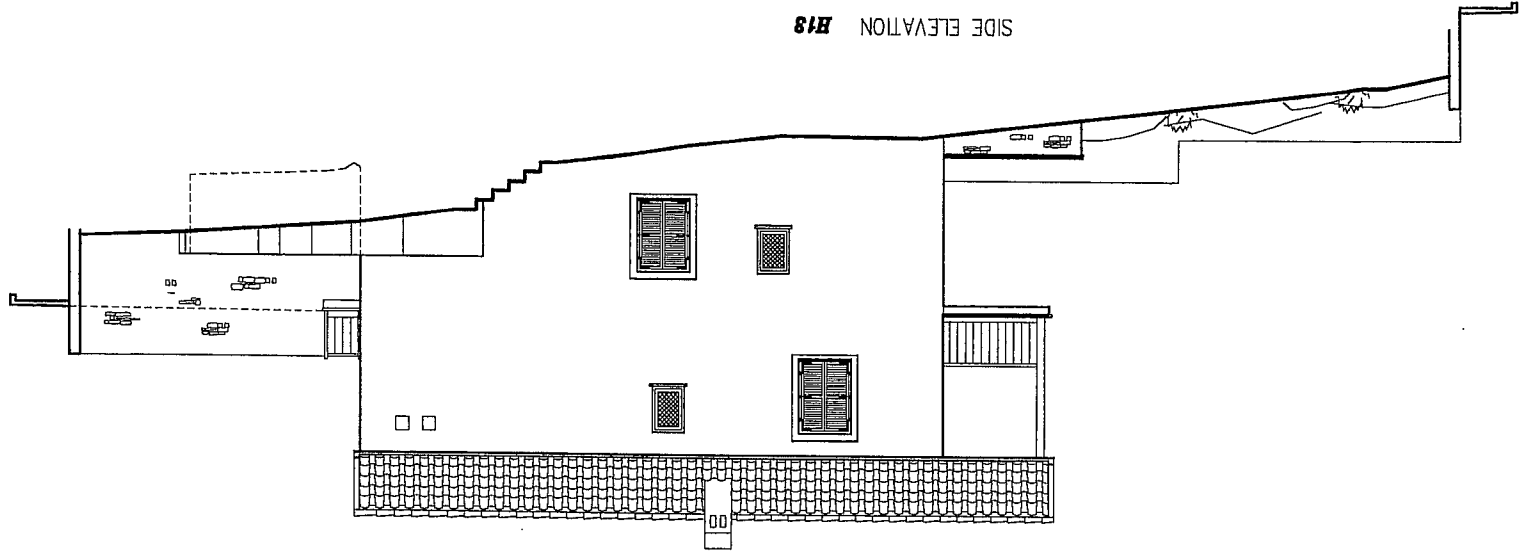

BACK ELEVATION  
**H13**

