



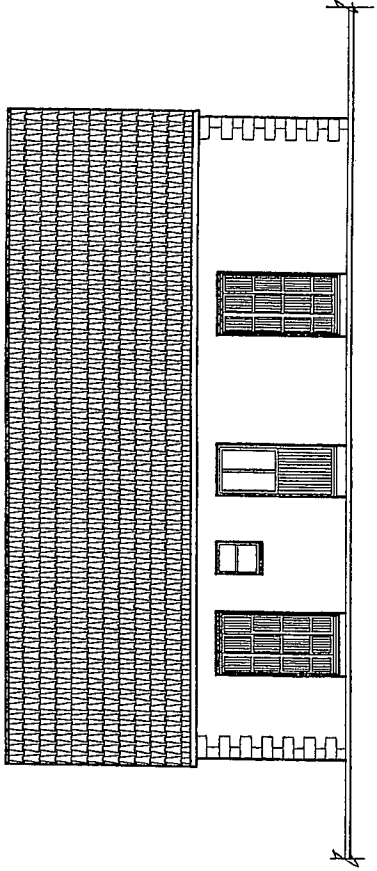
ELEVATION 1

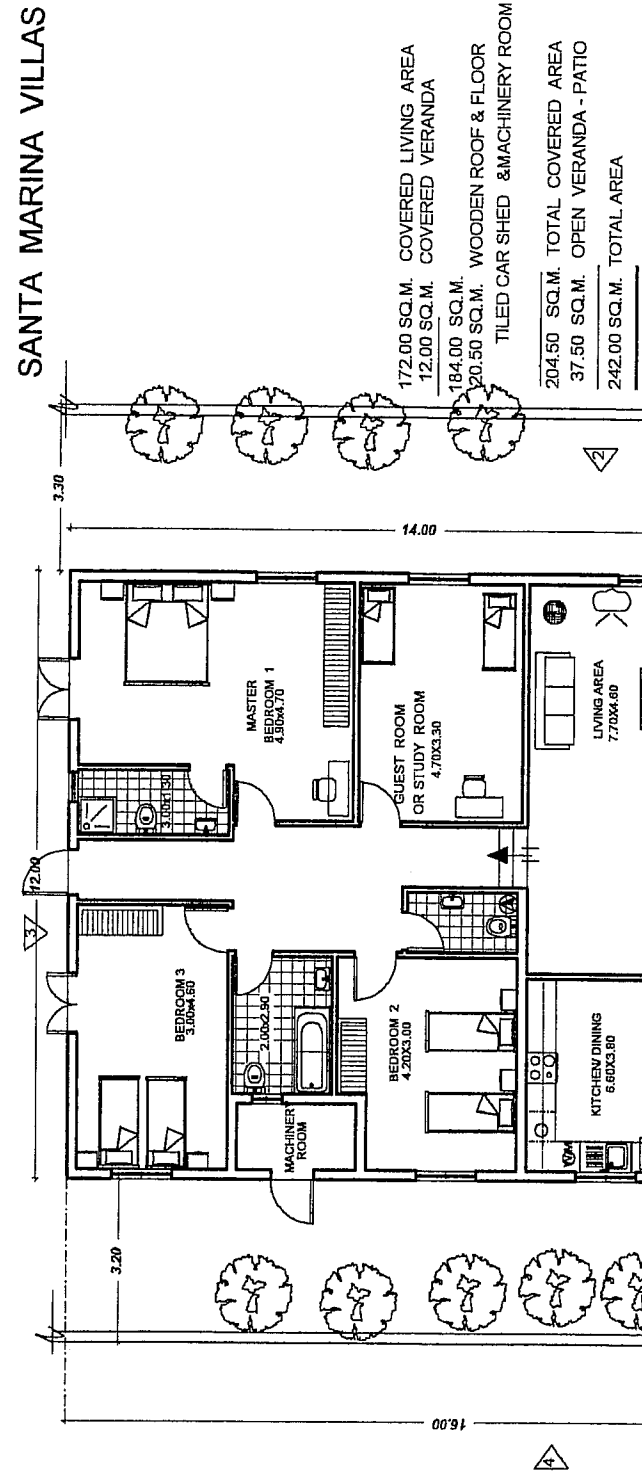


- 1 ROUND STONE ARCHES
- 2 PLAIN ARCH

JOB TITLE:	SANTA MARINA VILLAS B14 PSEMATISMENOS VILLAGE
 Kazantzis & Demetriou ARCHITECTS - ENGINEERS DEMETRIOU - TISSA MARINA ARCHITECT KAZANTZIS EVANTHIS CIVIL ENGINEER TEL: 01-692950, FAX: 01-692951 1004 GUSSES - GYPSIES	
Drawing Title:	PLAN - ELEVATION
Scale:	B14
Date:	1:100
Drawing No.:	SEPTEMBER 2003
SIGN BY:	


PLAN OF B14 DETACHED
4 BEDROOM Scale 1 : 100




ELEVATION 3

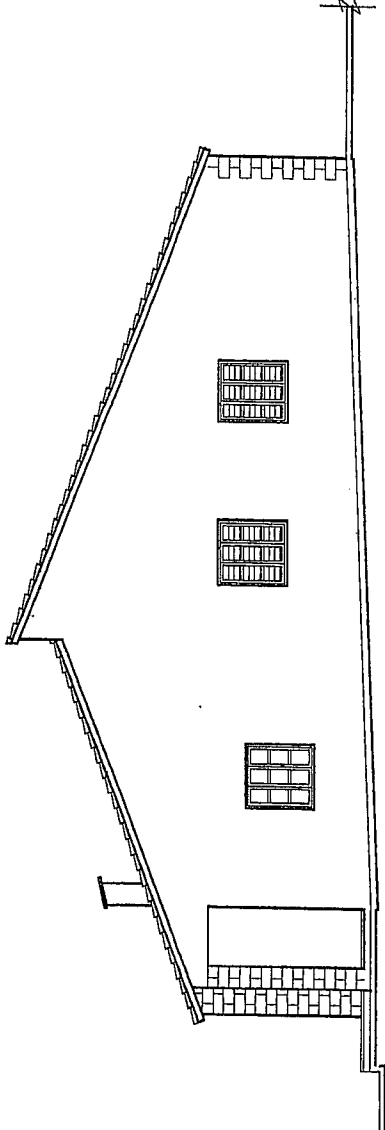

ELEVATION 2

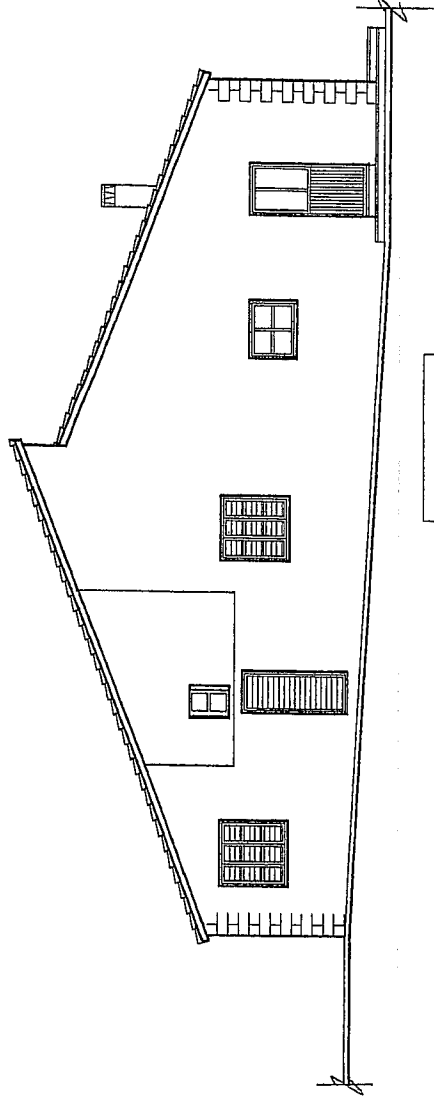

ELEVATION 4

JOB TITLE:	SANTA MARINA VILLAS B14 PSEMATISMENOS VILLAGE
	Kazantzis & Demetriou ARCHITECTS - ENGINEERS DEMETRIOU - ISSA - MARINA ARCHITECT KAZANTZIS EVANTHIS CIVIL ENGINEER TEL: 04-862830, FAX: 04-862831 8046 Lamiasa, Cyprus
	ELEVATION B14
Drawing Title	ELEVATION B14
Scale	1:100
Date	SEPTEMBER 2003
Drawing No.:	
SIGNE BY:	