




ELEVATION 1


JOB TITLE: APARTMENT BUILDING - VOROKLINI SUN SEA (SS) DEVELOPMENTS LTD



Kazantzis & Demetrio
ARCHITECTS - ENGINEERS
DEMETRIOU - ISSA MARINA
ARCHITECT A.M. 13218
KAZANTZIS EVANTHIS
CIVIL ENGINEER A.M. 50629
TEL.: 24862630, FAX: 24862931
8046 Limassol, Cyprus

Drawing Title	ELEVATION 1
Scale	1:100
Date	SEPTEMBER 2004
Drawing No.:	

SIGNE BY:

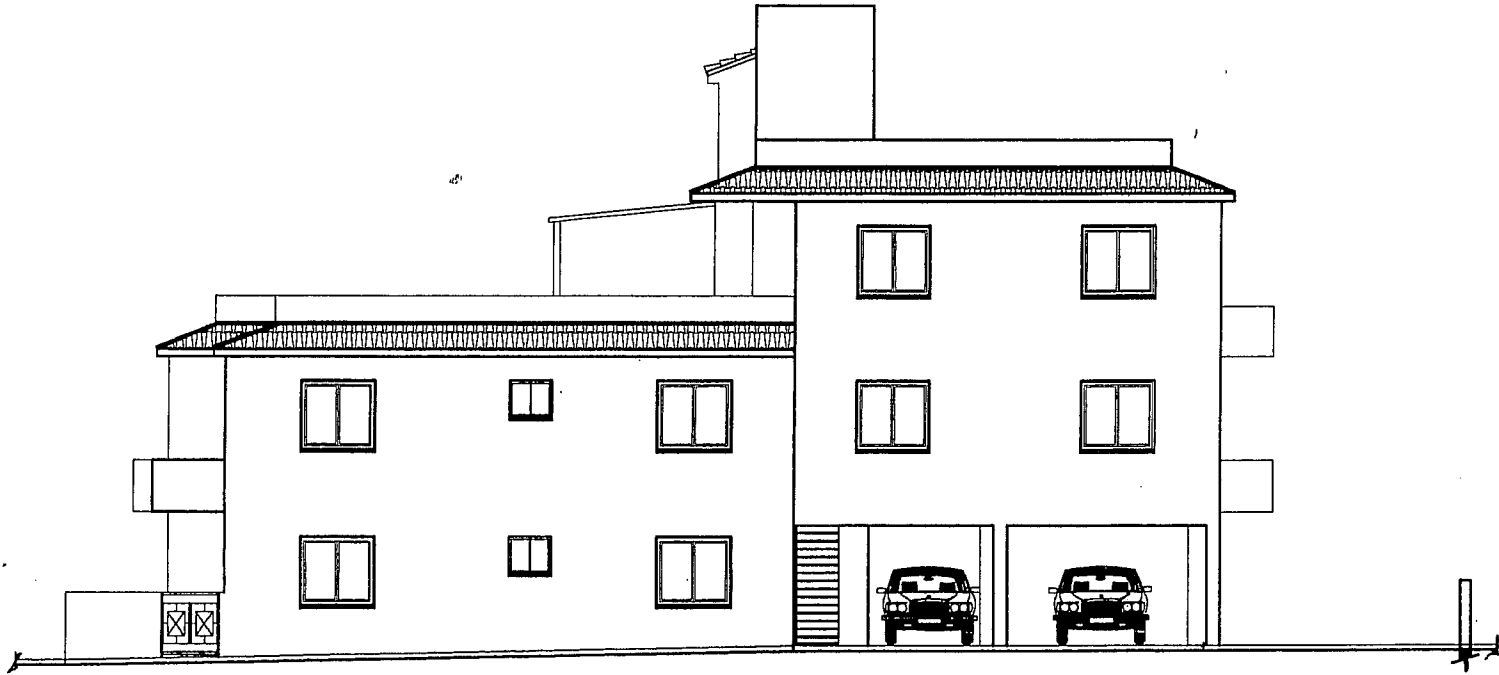

ELEVATION 2


JOB TITLE:	APARTMENT BUILDING - VOROKLINI SUN SEA (SS) DEVELOPMENTS LTD
------------	---



Kazantzis & Demetriou
ARCHITECTS - ENGINEERS
DEMETRIOU - ISSA MARINA
ARCHITECT A.M. 13216
KAZANTZIS EVANTHIS
CIVIL ENGINEER A.M. 50628
TEL.: 24662930, FAX: 24662931
6048 Lemosa, Cyprus

Drawing Title	ELEVATION 2
Scale	1:100
Date	SEPTEMBER 2004
Drawing No.:	

SIGNE BY:

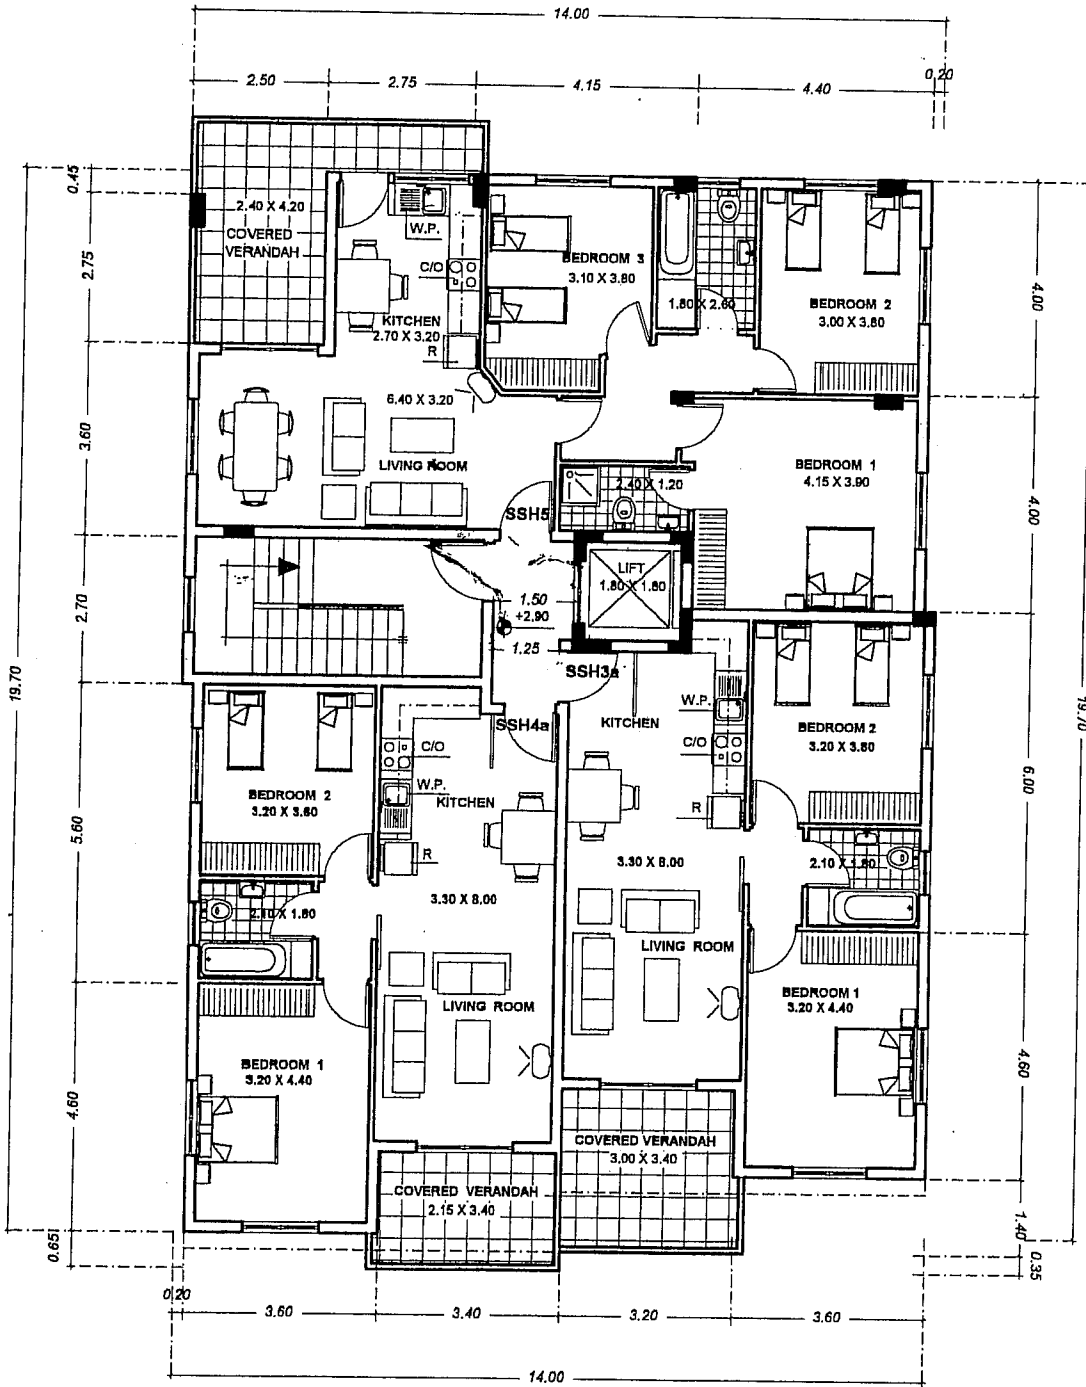

SSH3a

66.50 SQ.M. COVERED LIVING AREA
 9.50 SQ.M. COVERED VERANDAH
 6.00 SQ.M. COVERED ENTRANCES
 82.00 SQ.M. TOTAL COVERED AREA
 15.00 SQ.M. COVERED GARAGE
97.00 SQ.M.

SSH4a

66.00 SQ.M. COVERED LIVING AREA
 7.00 SQ.M. COVERED VERANDAH
 6.00 SQ.M. COVERED ENTRANCES
 79.00 SQ.M. TOTAL COVERED AREA
 15.00 SQ.M. COVERED GARAGE
94.00 SQ.M.

SSH5

92.50 SQ.M. COVERED LIVING AREA
 12.50 SQ.M. COVERED VERANDAH
 6.00 SQ.M. COVERED ENTRANCES
 111.00 SQ.M. TOTAL COVERED AREA
 15.00 SQ.M. COVERED GARAGE
126.00 SQ.M.

FIRST FLOOR

JOB TITLE:	APARTMENT BUILDING - VOROKLINI SUN SEA (SS) DEVELOPMENTS LTD
------------	--



Kazantzis & Demetriou
 ARCHITECTS - ENGINEERS
 DEMETRIOU - ISSA MARINA
 ARCHITECT A.M. 15218
 KAZANTZIS EVANTHIS
 CIVIL ENGINEER A.M.50529
 TEL.: 24862930, FAX: 24862931
 8046 Larnaca, Cyprus

Drawing Title	FIRST FLOOR
Scale	1:100
Date	SEPTEMBER 2004
Drawing No.:	

SIGNE BY: